


C. Linton

Rec. with Surveyor General's letter dated May 31 1838.

Township N^o 91 N. Range N^o 6 W. 5th Mer.

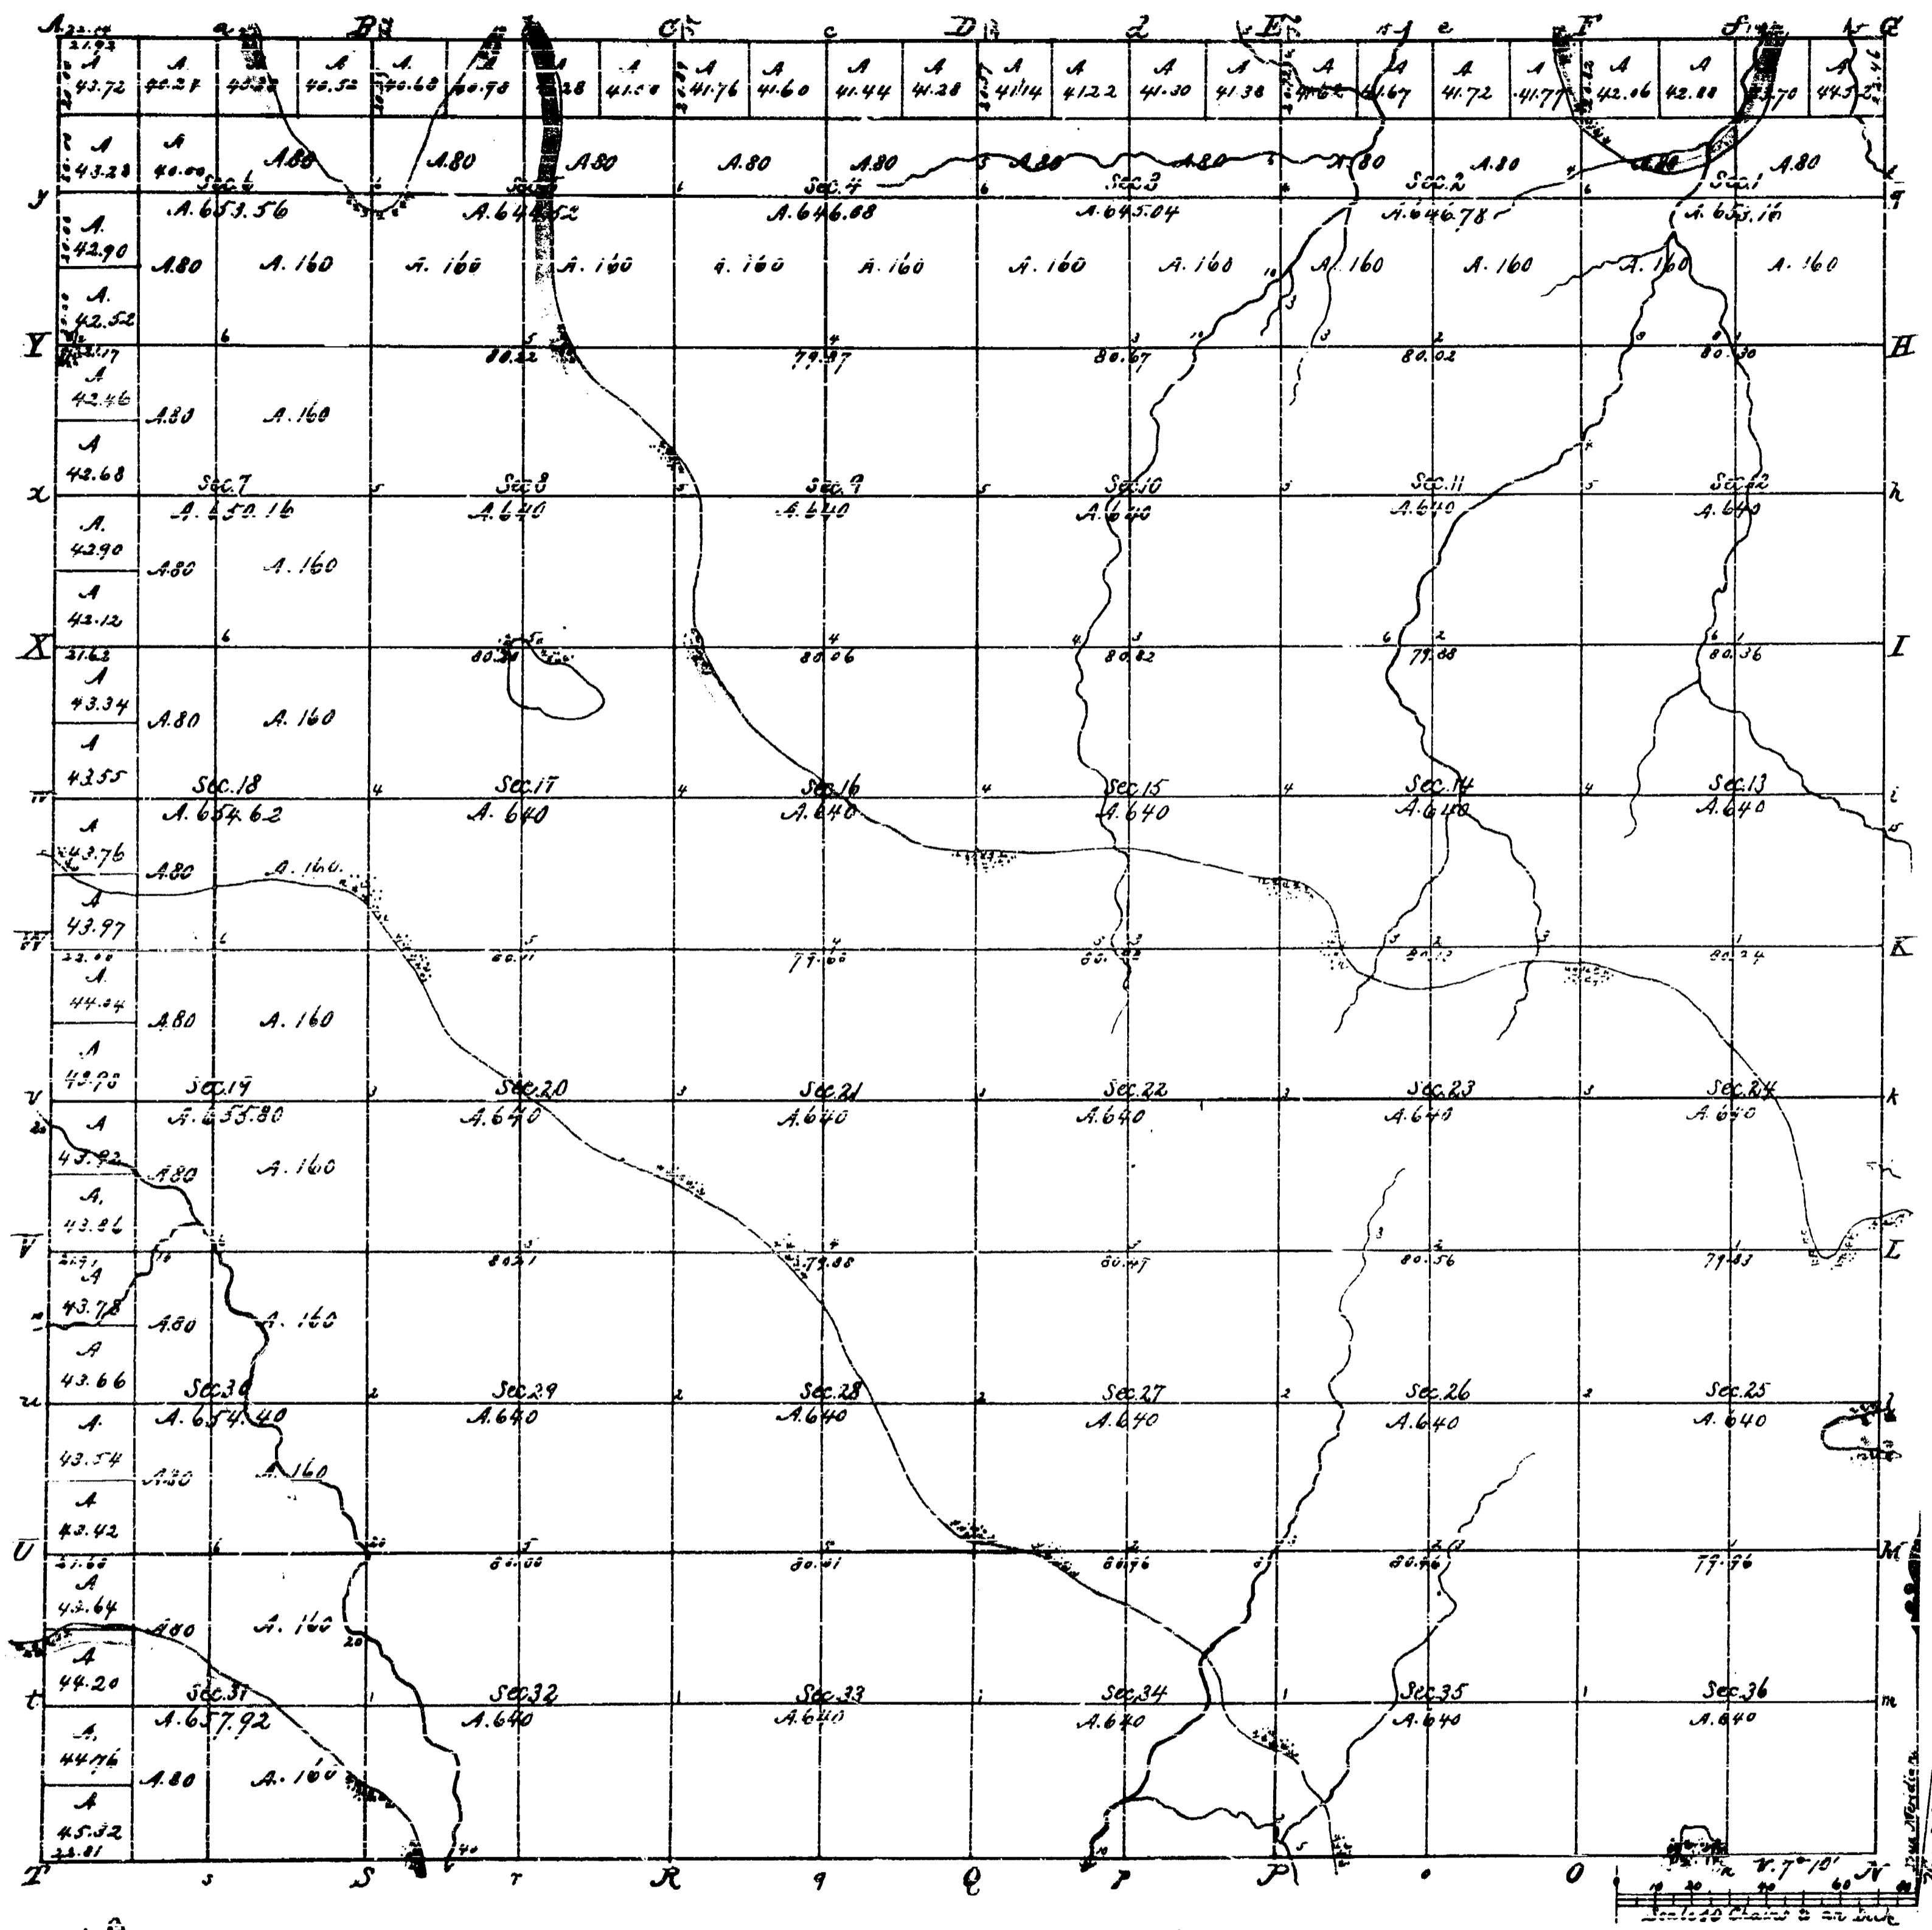

V 114.00

Total number of Acres: 23,162.04

Surveys Designated	By whom surveyed	Date of contract	Amount of surveys	When surveyed	Max. for and ch. in the Sur. Gen. act
Township lines	Orson Lyman	Nov 8 th 1836	24 - 27 - 41	23 rd of 1837	
Subdivisions	James Vidler	July 28 1837	60 - 11 - 71	4 th of 1837	

The above Map of Township N^o 91 North of Range N^o 6 West of the 5th Principal Meridian is strictly conformable to the field notes of the survey thereof on file in this Office, which have been examined and approved.

Surveyor General's Office
Cincinnati, May 31, 1838.

Robt. Lupton Sur. Gen.